
© ARCHITECT'S COPYRIGHT RETAINED

GENERAL NOTES: All dimensions to be checked on site. | All queries to be directed to the Architect's drawings for all details relating to structure. | Any discrepancies between the Architect's drawings and those by any other party to be reported immediately. | All drawings are not for construction. unless explicitly marked for this purpose.

GENERAL NOTES ON MATERIALS: Materials to comply with appropriate British Standards or Agrément Certificate stamped and independently certified or otherwise to show their suitability. | Materials should be in accordance with BS8000 series of documents and other accepted good practice (e.g. Quality assured to ISO9000).

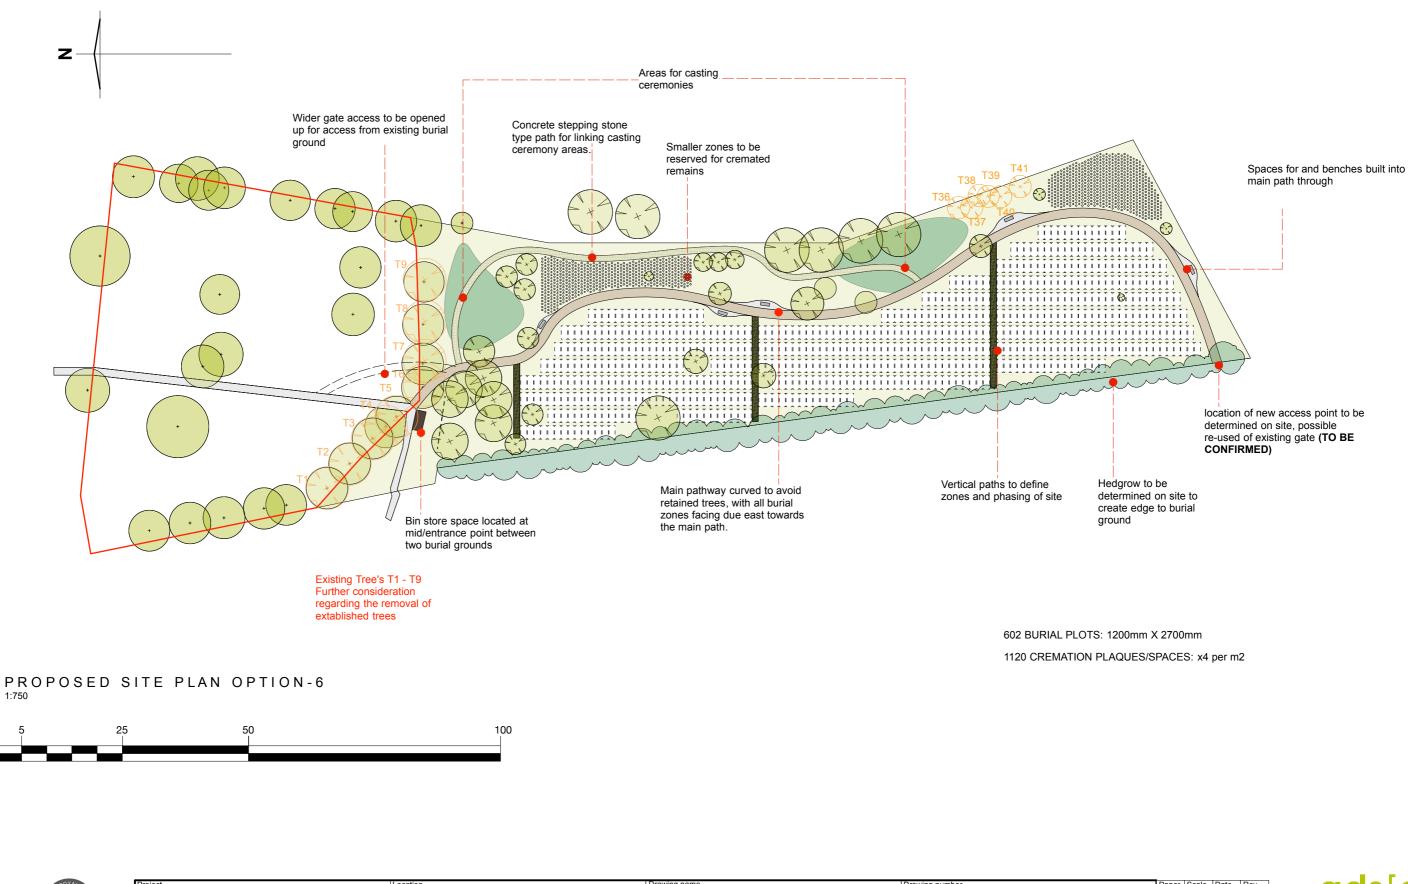



0

BURIAL GROUNDS	NETTLEHAM	PROPOSED SITE PLAN OPTION 6	247 FE - 024
	7 Nelson Street . Lincoln . LN1 1	PJ . ph _+44(0)781 4465391 . e _ contact-us@adsdf.co.uk .	. Company Registration Number: 9141520 . V

Peter E Wright . Dip Arch (Nottm) ARIBA . ARB I Richard M Wright . BSc(Hons) . DipArch . PG Dip . RIBA . ARB I Barbara Griffin . BA(Hons) Arch . DipArch . RIBA . ARB

